





Room Description: Utility, Scope Wash, Soiled (USCL2)	NSF: 120	USCL2	
Sheet Description: Room/Equipment Isometric	Scale:	Sheet 1	of 6

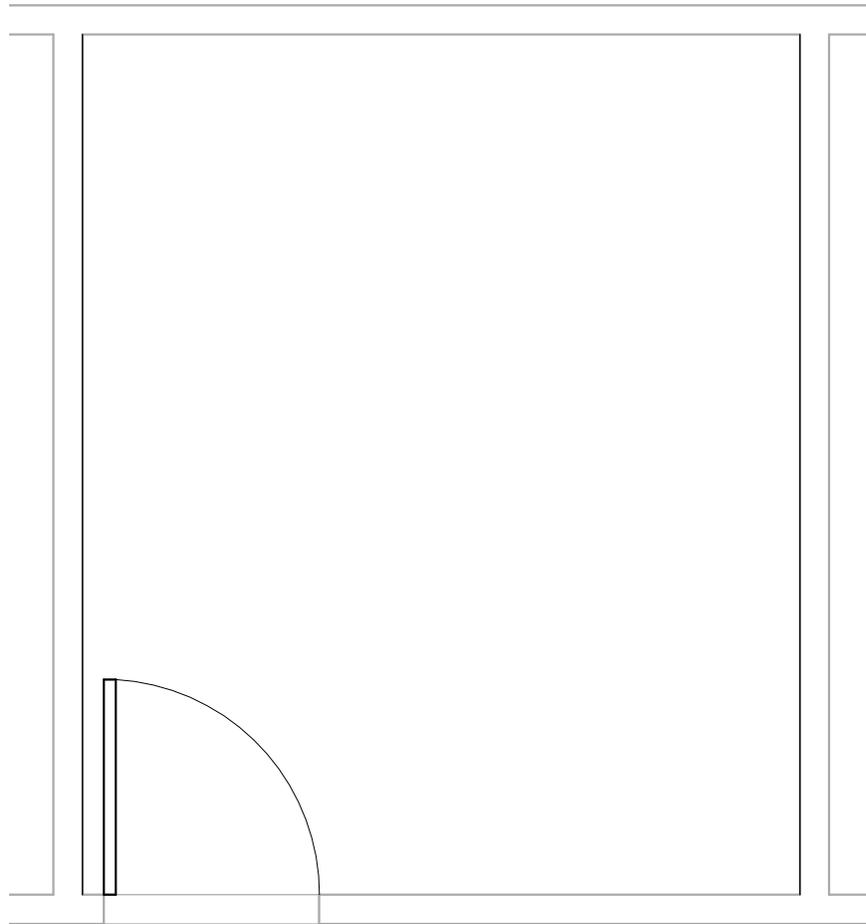

USCL2 - CEILING MOUNTED EQUIPMENT PLAN


Room Description: Utility, Scope Wash, Soiled (USCL2)	NSF: 120	USCL2	
Sheet Description: Ceiling Mounted Equipment Plan	Scale: 3/8" = 1'-0"	Sheet 2	of 6

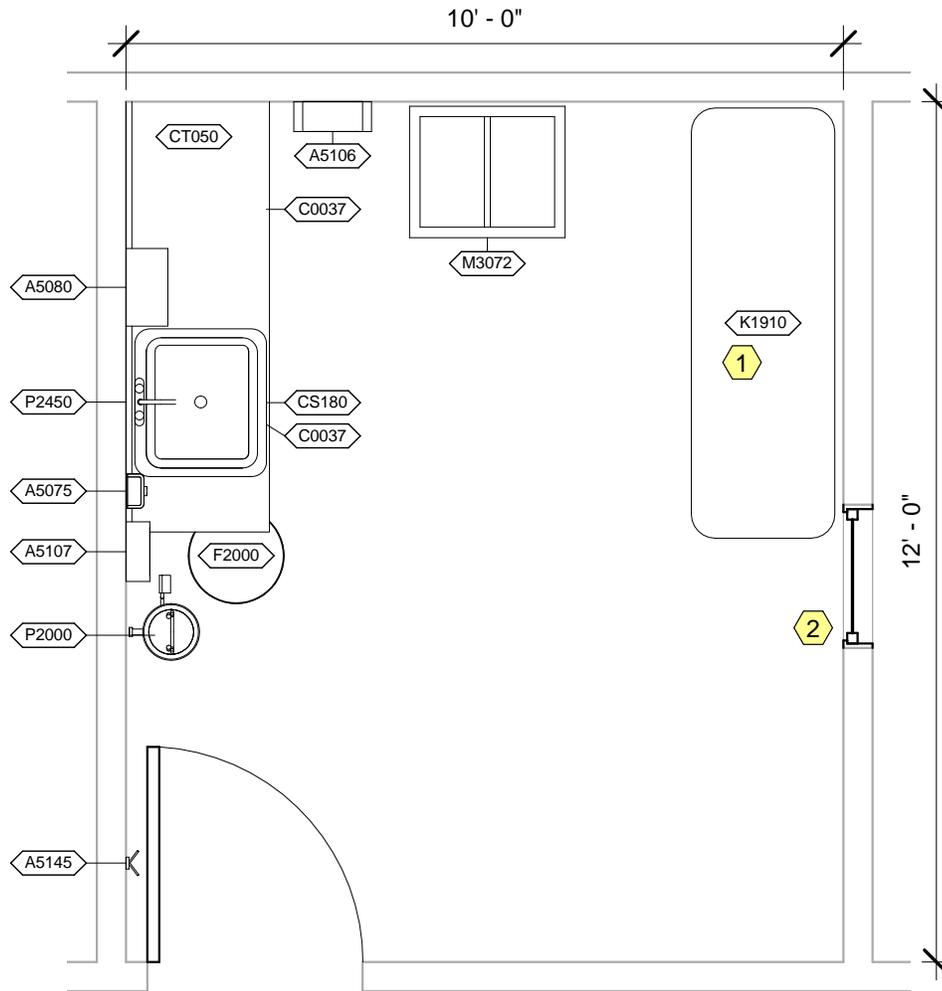


USCL2 - NOTES

- 1 JSN K1910, Table, shall be 72" wide and 24" deep with casters.
- 2 Pass-thru window, 24"W x 36"H.


Room Description: Utility, Scope Wash, Soiled (USCL2)	NSF: 120	<h1>USCL2</h1>	
Sheet Description: Equipment Plan	Scale: 3/8" = 1'-0"	Sheet <h2>3</h2>	of <h2>6</h2>

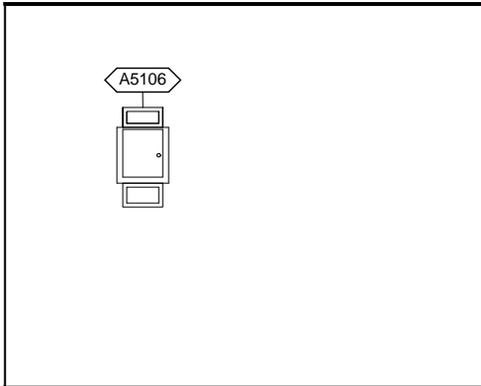


USCL2 - NORTH ELEVATION

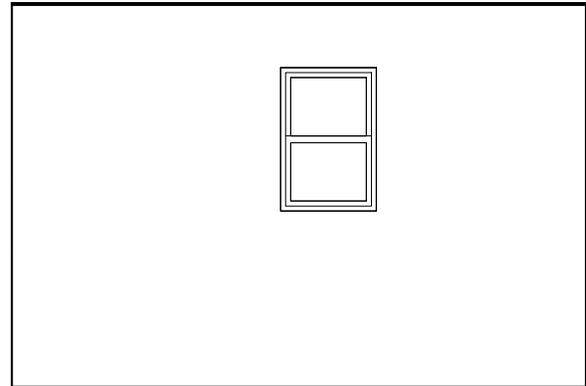

USCL2 - EAST ELEVATION

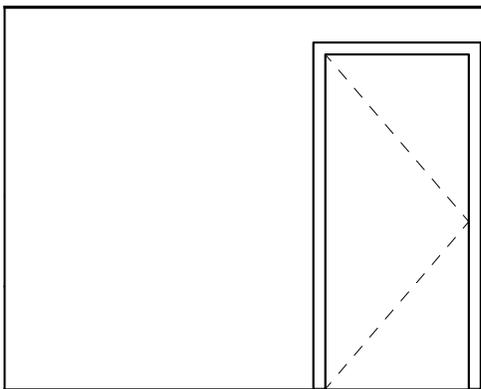

USCL2 - SOUTH ELEVATION

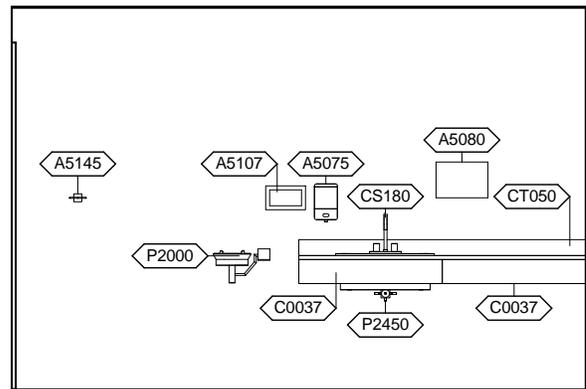


USCL2 - WEST ELEVATION

Room Description: Utility, Scope Wash, Soiled (USCL2)	NSF: 120	<h1>USCL2</h1>	
Sheet Description: Interior Room Elevations	Scale: 1/4" = 1'-0"	Sheet <h2>4</h2>	of <h2>6</h2>

USCL2 - EQUIPMENT SCHEDULE

JSN	Nomenclature	Qty	LF	Logistics				Utilities					
				AR	NA	AF	VA	1	2	3	4	5	6
A5075	Dispenser, Soap, Disposable	1		C	C	C	C	-	-	-	-	-	-
A5080	Dispenser, Paper Towel, SS, Surface Mounted	1		A	A	A	A	-	-	-	-	-	-
A5106	Waste Disposal Unit, Sharps w/Glove Dispenser	1		C	A	C	C	-	-	-	-	-	-
A5107	Dispenser, Glove, Surgical/Examination, Wall Mntd	1		C	C	C	C	-	-	-	-	-	-
A5145	Hook, Garment, Double, SS, Surface Mounted	1		A	A	A	A	-	-	-	-	-	-
C0037	Rail, Apron, 4x36x1	2		A	A	A	A	-	-	-	-	-	-
CS180	Sink, SS, Single Compartment, 12x22x16 ID	1		A	A	A	A	D	-	-	-	-	-
CT050	Countertop, Stainless Steel	1	6'-0"	A	A	A	A	-	-	-	-	-	-
F2000	Basket, Wastepaper, Round, Metal	1		C	C	C	C	-	-	-	-	-	-
M3072	Frame, Infectious Waste Bag w/Lid	1		C	C	C	C	-	-	-	-	-	-
P2000	Eyewash, Wall Mounted, Hands-Free	1		A	A	A	A	B	-	-	-	-	-
P2450	Valve, Mixing, Thermostatic	1		A	A	A	A	A	-	-	-	-	-

Room Description: Utility, Scope Wash, Soiled (USCL2)	NSF: 120	USCL2	
Sheet Description: Equipment Schedule	Scale:	Sheet 5	of 6

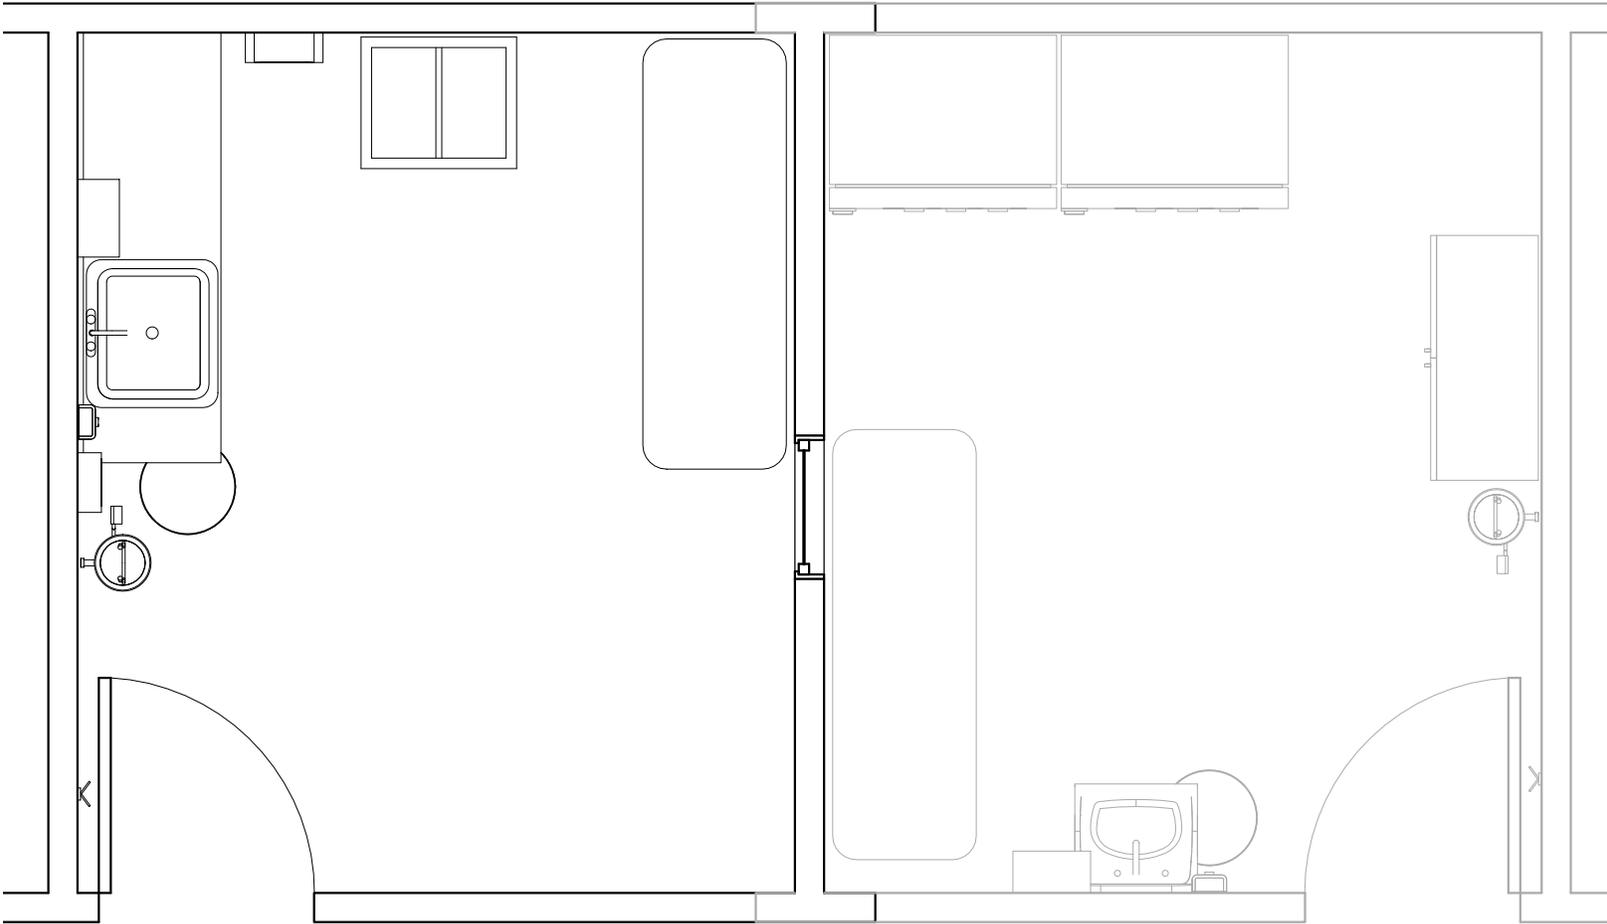

USCL2

UCCL2

Room Description: Utility, Scope Wash, Soiled (USCL2)	NSF: 120	USCL2	
Sheet Description: Flow Diagram	Scale: 3/8" = 1'-0"	Sheet 6	of 6