



USCL2 - INTERIOR DESIGN

Floor Finish		Wall Finish		Ceiling Finish		Room Height	Room Noise		
Preferred	Alternate	Preferred	Alternate	Preferred	Alternate	ft - in	Min NC	Max NC	SC
VT	SV	GLG	-	AT1	AT2	8' - 0"	35	40	40

USCL2 - DOOR SCHEDULE

Mark	Type	Count	Height	Width	Notes
			ft - in	ft - in	
A	Single-Flush	1	7' - 0"	3' - 0"	

Room Description: Utility, Scope Wash, Soiled

NSF: 120

USCL2

Plate Description: Room/Equipment Isometric


Scale:

Sheet


1

of

6

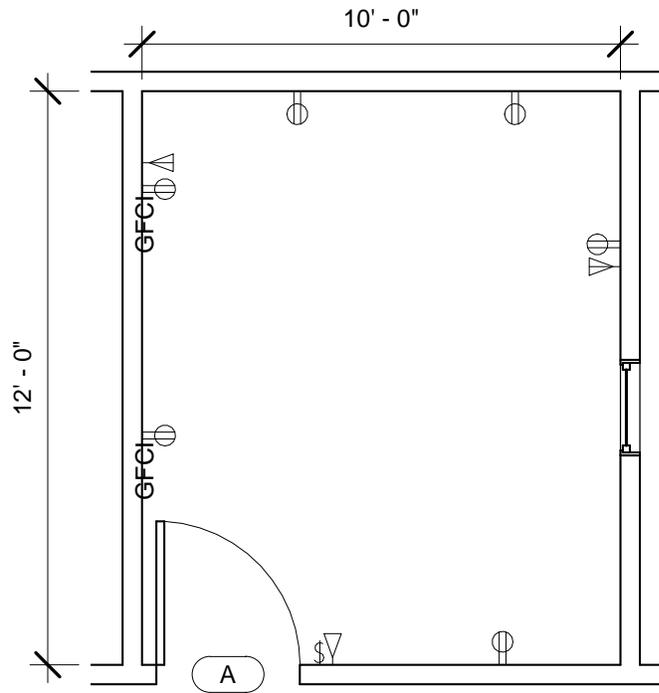


USCL2 - FLOOR PLAN

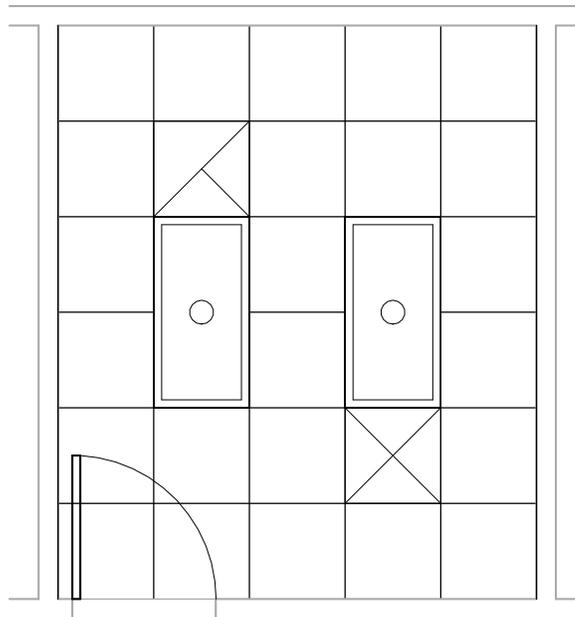

USCL2 - CEILING PLAN


Room Description: Utility, Scope Wash, Soiled	NSF: 120	USCL2	
Plate Description: Floor & Ceiling Plans	Scale: 1/4" = 1'-0"	Sheet 2	of 6

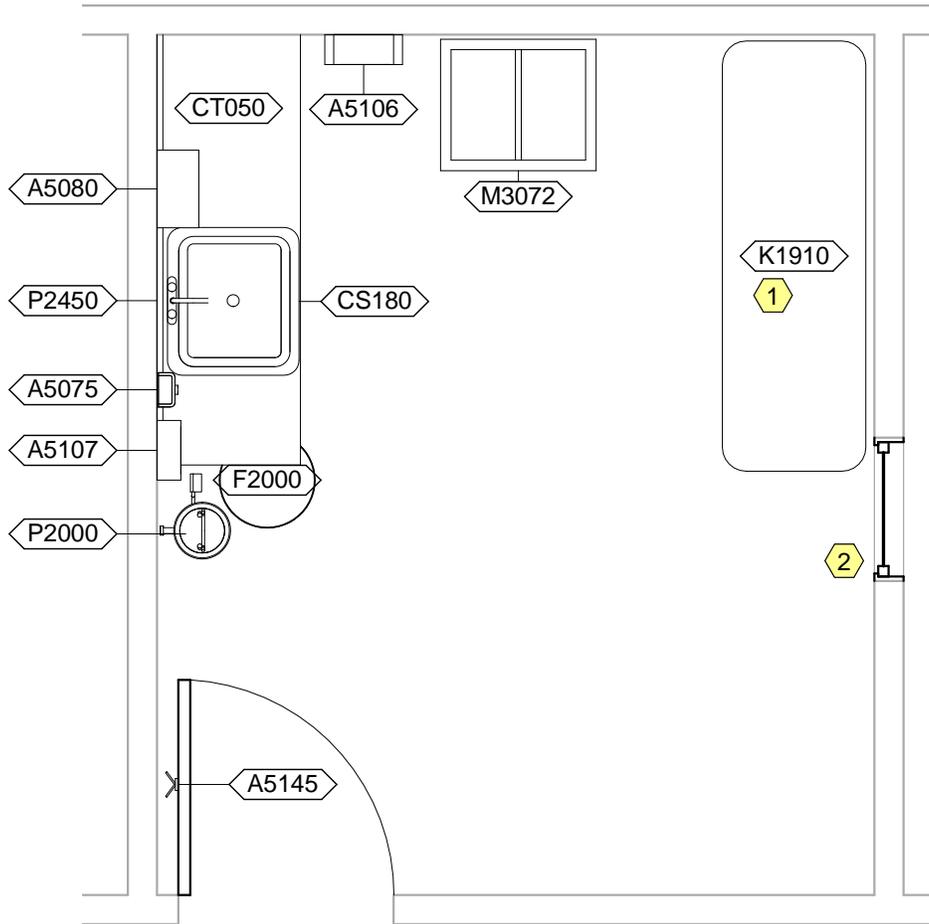


USCL2 - NOTES

- 1 JSN K1910, Table, shall be 72" wide and 24" deep with casters.
- 2 Pass-thru window, 24"W x 36"H.


Room Description: Utility, Scope Wash, Soiled	NSF: 120	USCL2	
Plate Description: Equipment Plan	Scale: 3/8" = 1'-0"	Sheet 3	of 6

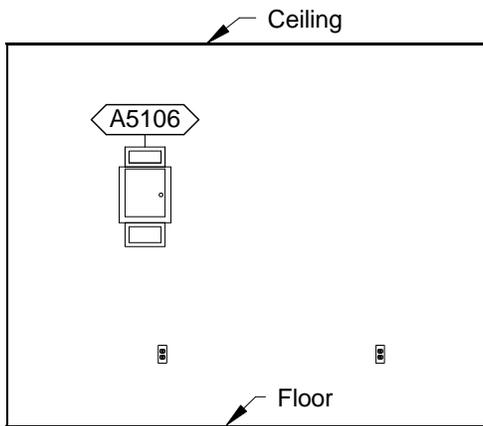


USCL2 - PLAN NORTH

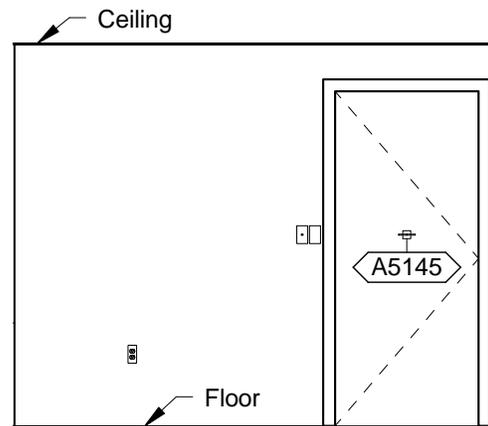

USCL2 - PLAN SOUTH

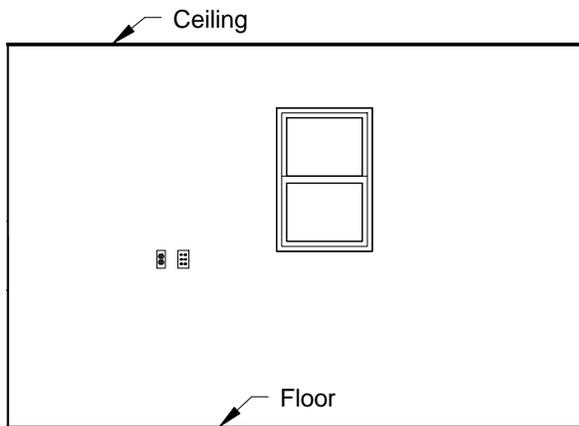

USCL2 - PLAN EAST

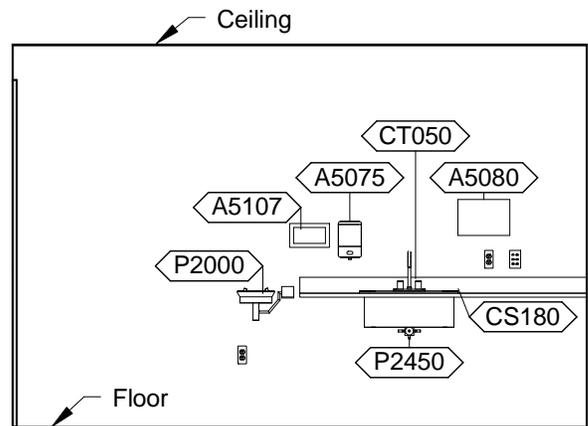

USCL2 - PLAN WEST

<p>Room Description: Utility, Scope Wash, Soiled</p>	<p>NSF: 120</p>	<p>USCL2</p>	
<p>Plate Description: Interior Room Elevations</p>	<p>Scale: 1/4" = 1'-0"</p>	<p>Sheet 4</p>	<p>of 6</p>


USCL2 - EQUIPMENT SCHEDULE

JSN	Nomenclature	Qty	Logistics				Utilities					
			AR	NA	AF	VA	1	2	3	4	5	6
A5075	Dispenser, Soap, Disposable	1	C	C	C	C	-	-	-	-	-	-
A5080	Dispenser, Paper Towel, SS, Surface Mounted	1	A	A	A	A	-	-	-	-	-	-
A5106	Waste Disposal Unit, Sharps w/Glove Dispenser	1	C	A	C	C	-	-	-	-	-	-
A5107	Dispenser, Glove, Surgical/Examination, Wall Mntd	1	C	C	C	C	-	-	-	-	-	-
A5145	Hook, Garment, Double, SS, Surface Mounted	1	A	A	A	A	-	-	-	-	-	-
CS180	Sink, SS, Single Compartment, 12x22x16 ID	1	A	A	A	A	D	-	-	-	-	-
CT050	Countertop, Stainless Steel	1	A	A	A	A	-	-	-	-	-	-
F2000	Basket, Wastepaper, Round, Metal	1	C	C	C	C	-	-	-	-	-	-
M3072	Frame, Infectious Waste Bag w/Lid	1	C	C	C	C	-	-	-	-	-	-
P2450	Valve, Mixing, Thermostatic	1	A	A	A	A	A	-	-	-	-	-

USCL2 - DATA/TELEPHONE EQUIPMENT

JSN	Nomenclature	Qty	Logistics			
			AR	NA	AF	VA
A1010	Telecommunication Outlet	2	A	A	A	A
A1014	Telephone, Wall Mounted, 1 Line, with Speaker	1	A	A	A	A

Room Description: Utility, Scope Wash, Soiled	NSF: 120	USCL2	
Plate Description: Equipment Schedule	Scale:	Sheet 5	of 6

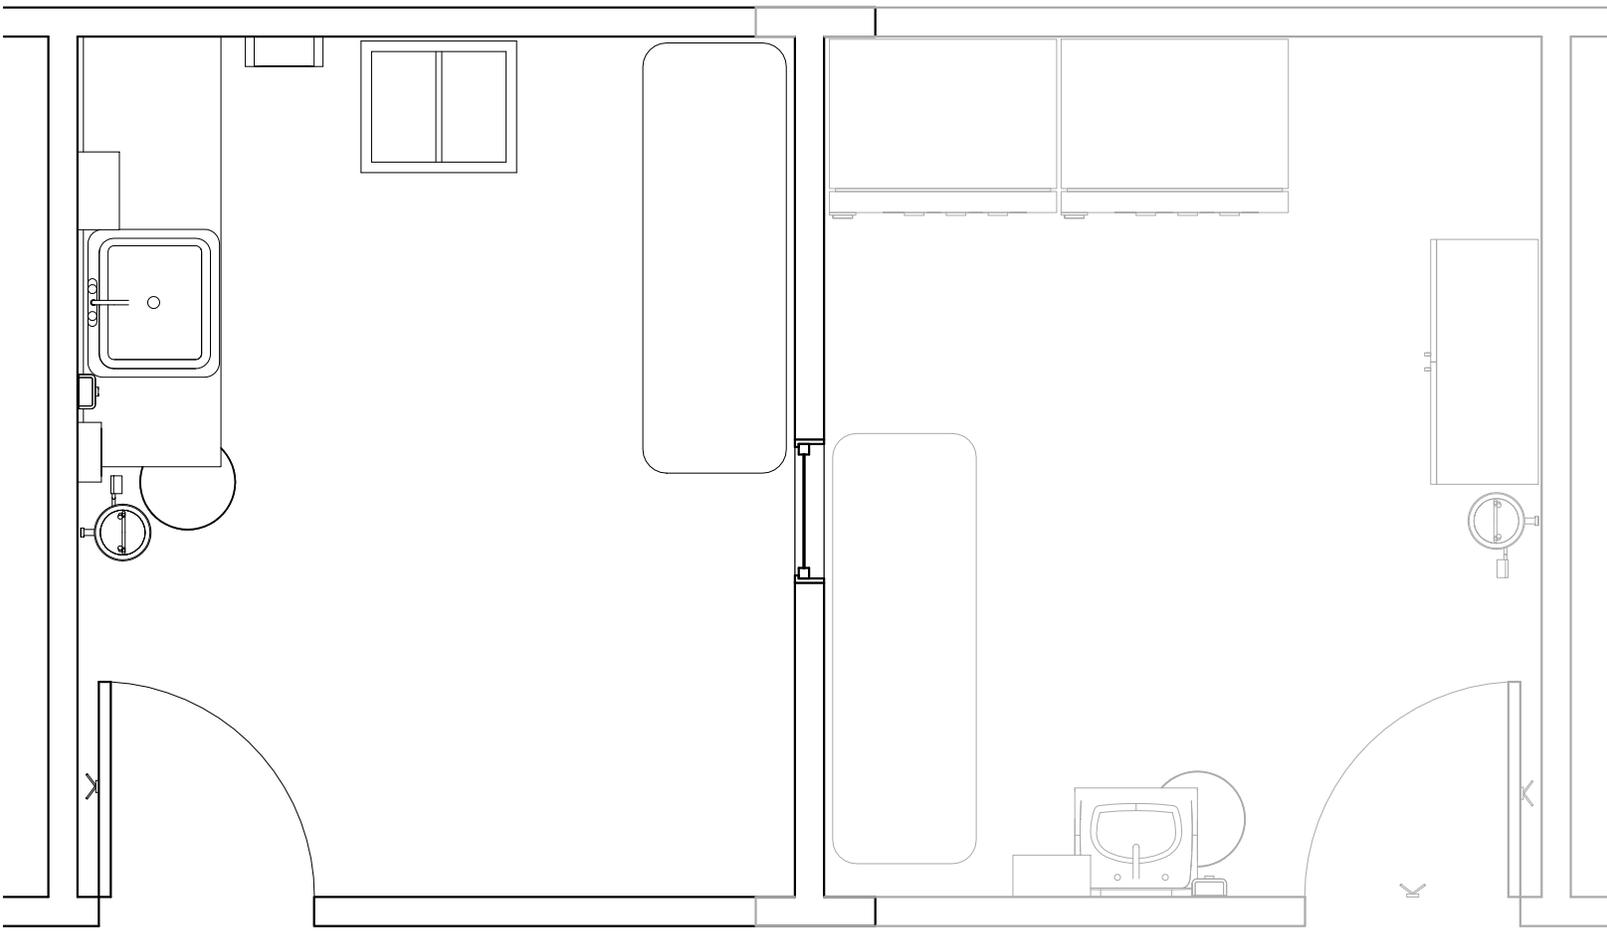

USCL2

UCCL2

Room Description: Utility, Scope Wash, Soiled	NSF: 120	USCL2	
Plate Description: Floor & Ceiling Plans	Scale: 3/8" = 1'-0"	Sheet 6	of 6