




THREE-PHASE FOUR-  
WIRE WYE WITH THREE  
CT'S

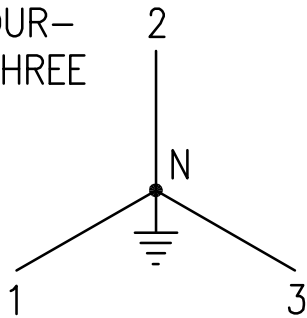

FORM 9S

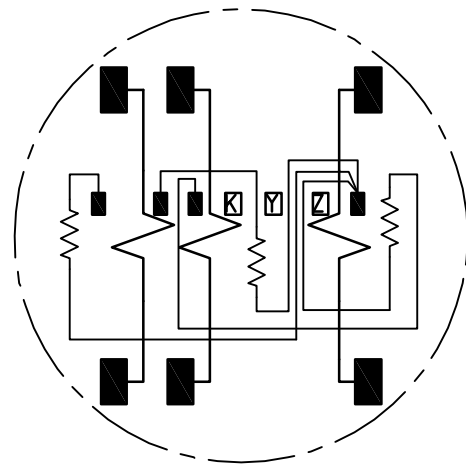

METER INTERNAL  
WIRING FRONT VIEW

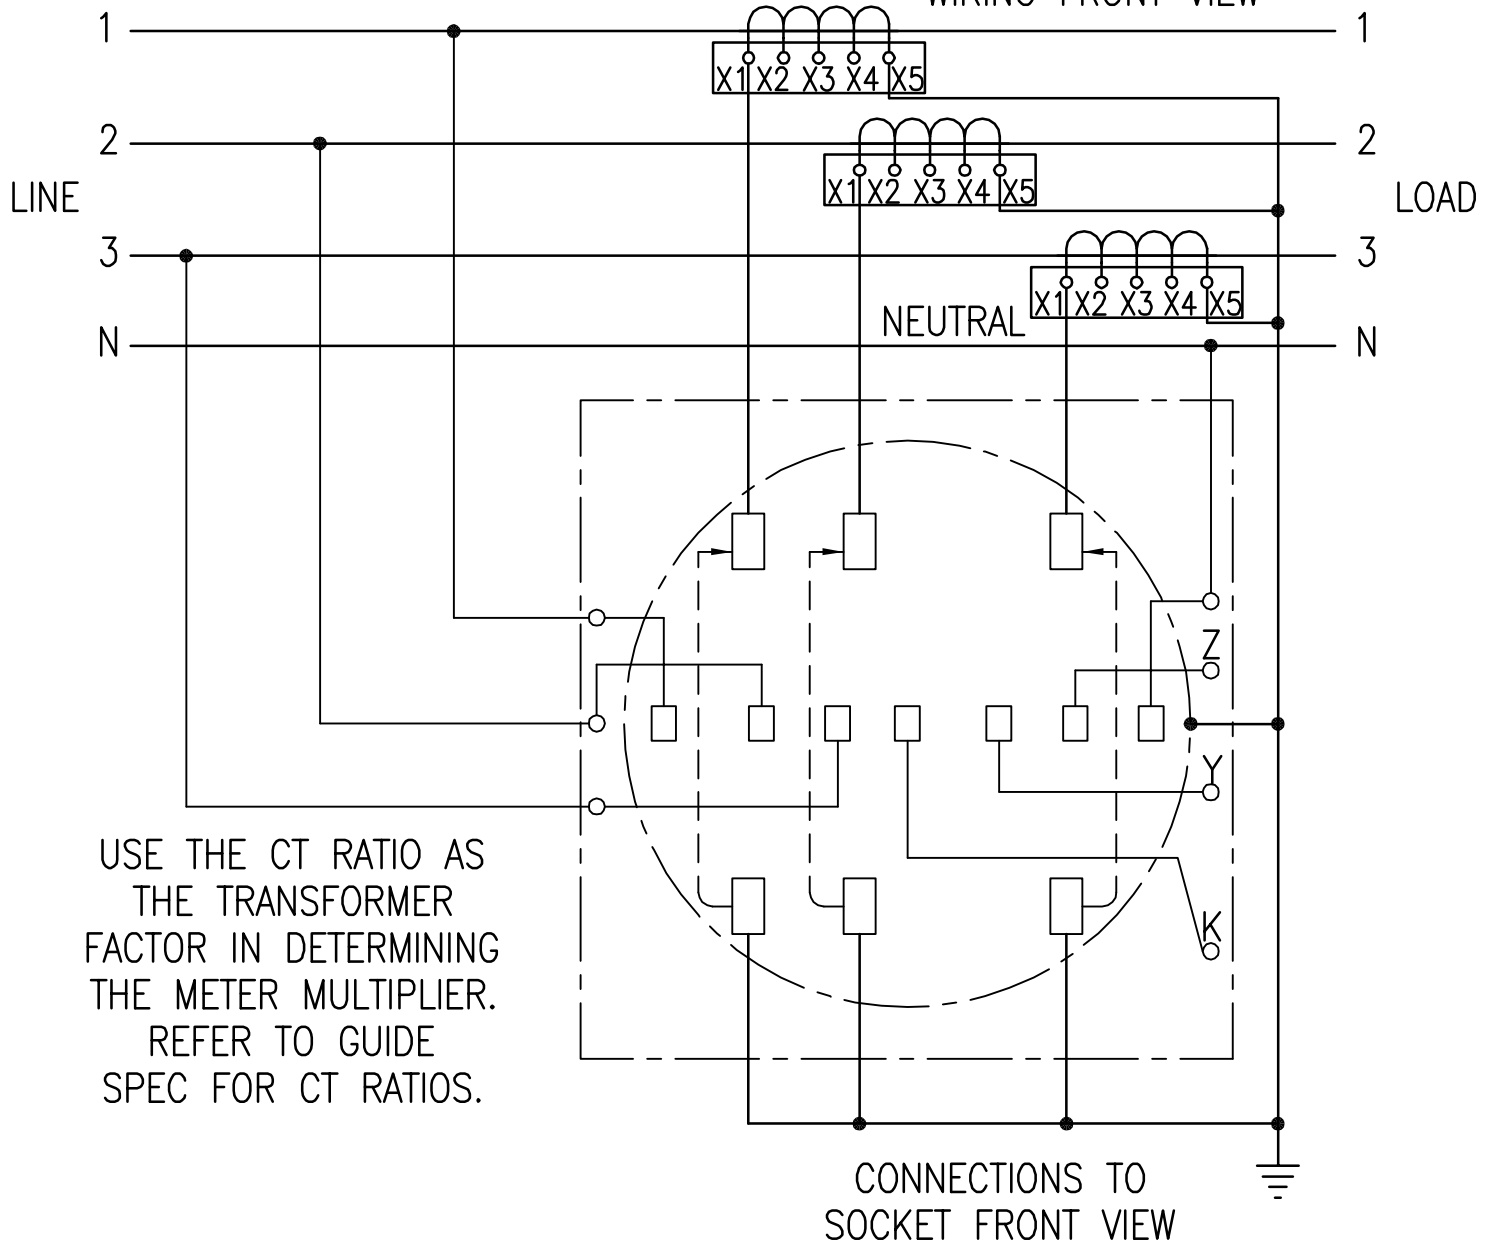

FORM 9S – TYPICAL WYE CONFIGURATION WITH MULTI-RATIO CT'S AND WITHOUT PT'S

REVISED:

21 AUGUST 2007

METER PLATE

E-M103-SI